




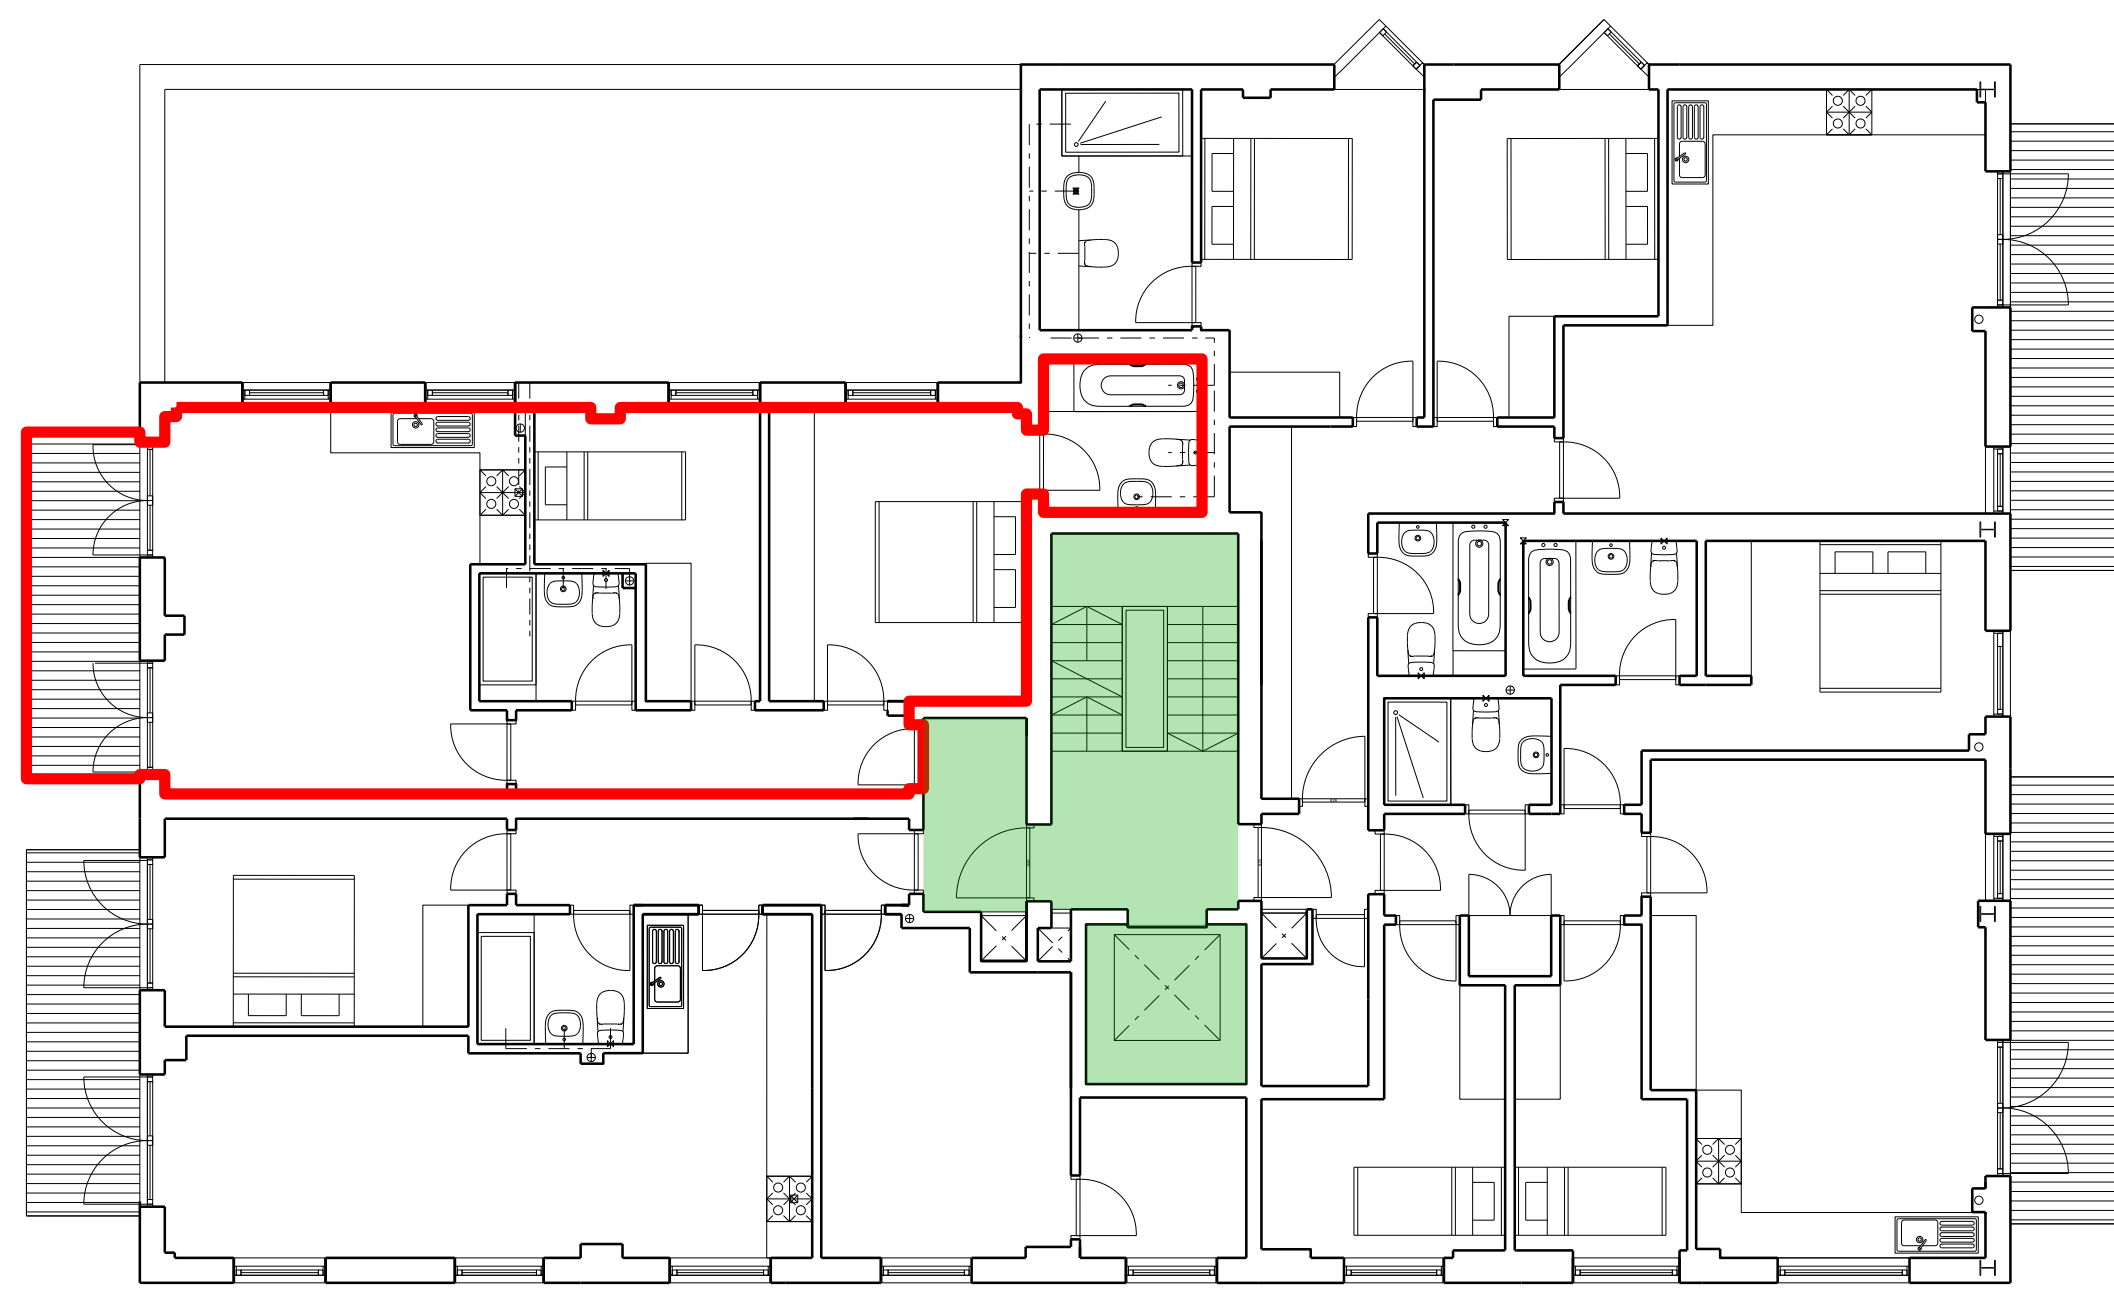


FLAT 2
1st FLOOR
17 STANWAY STREET
LONDON N1

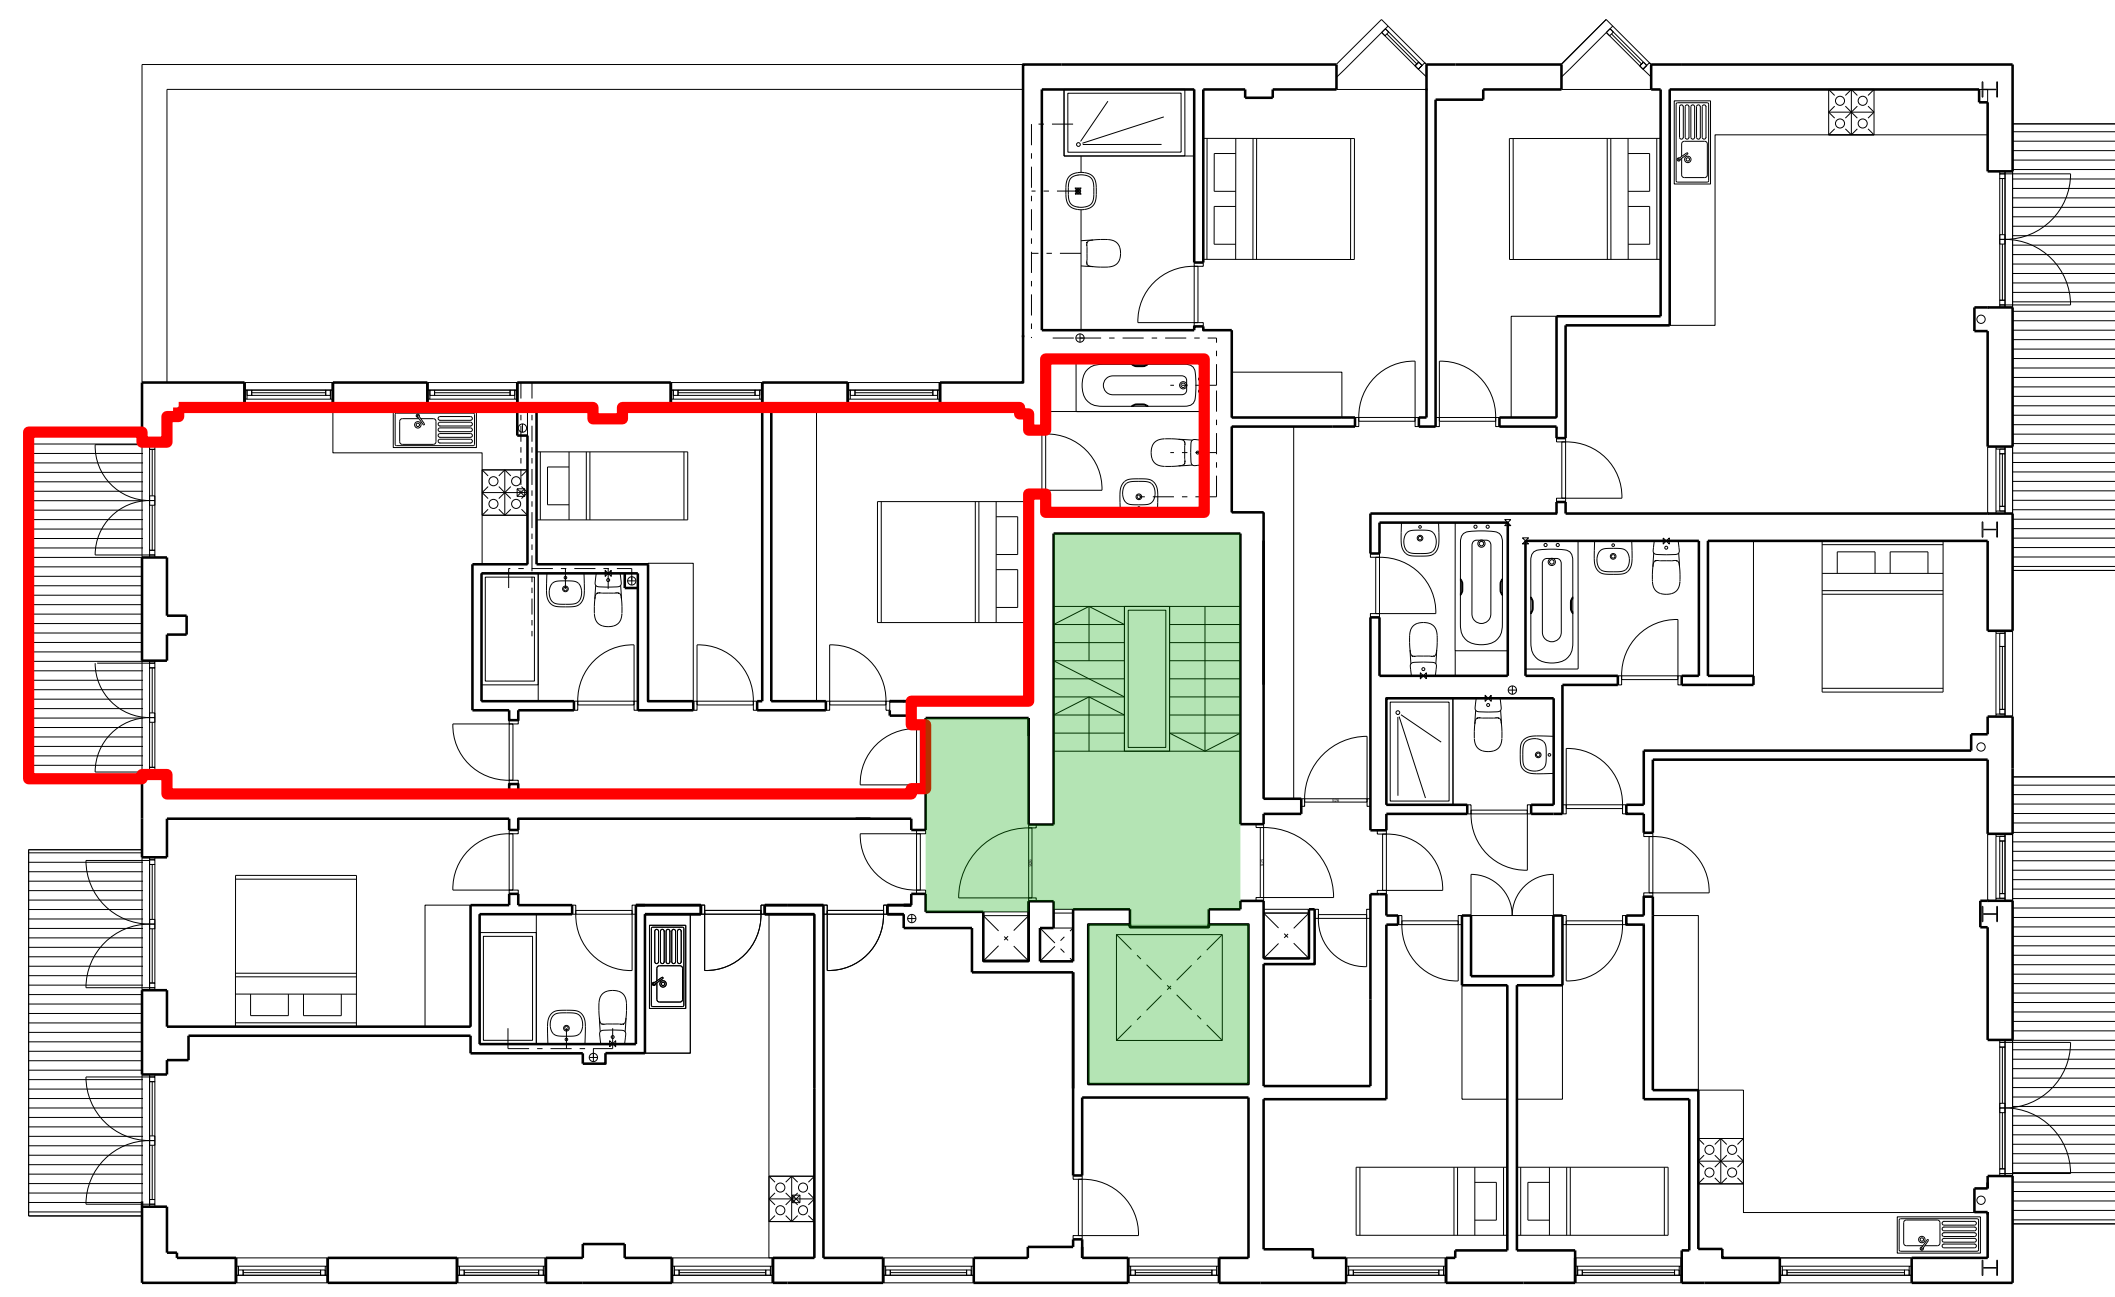


FLAT 6
2nd FLOOR
17 STANWAY STREET
LONDON N1

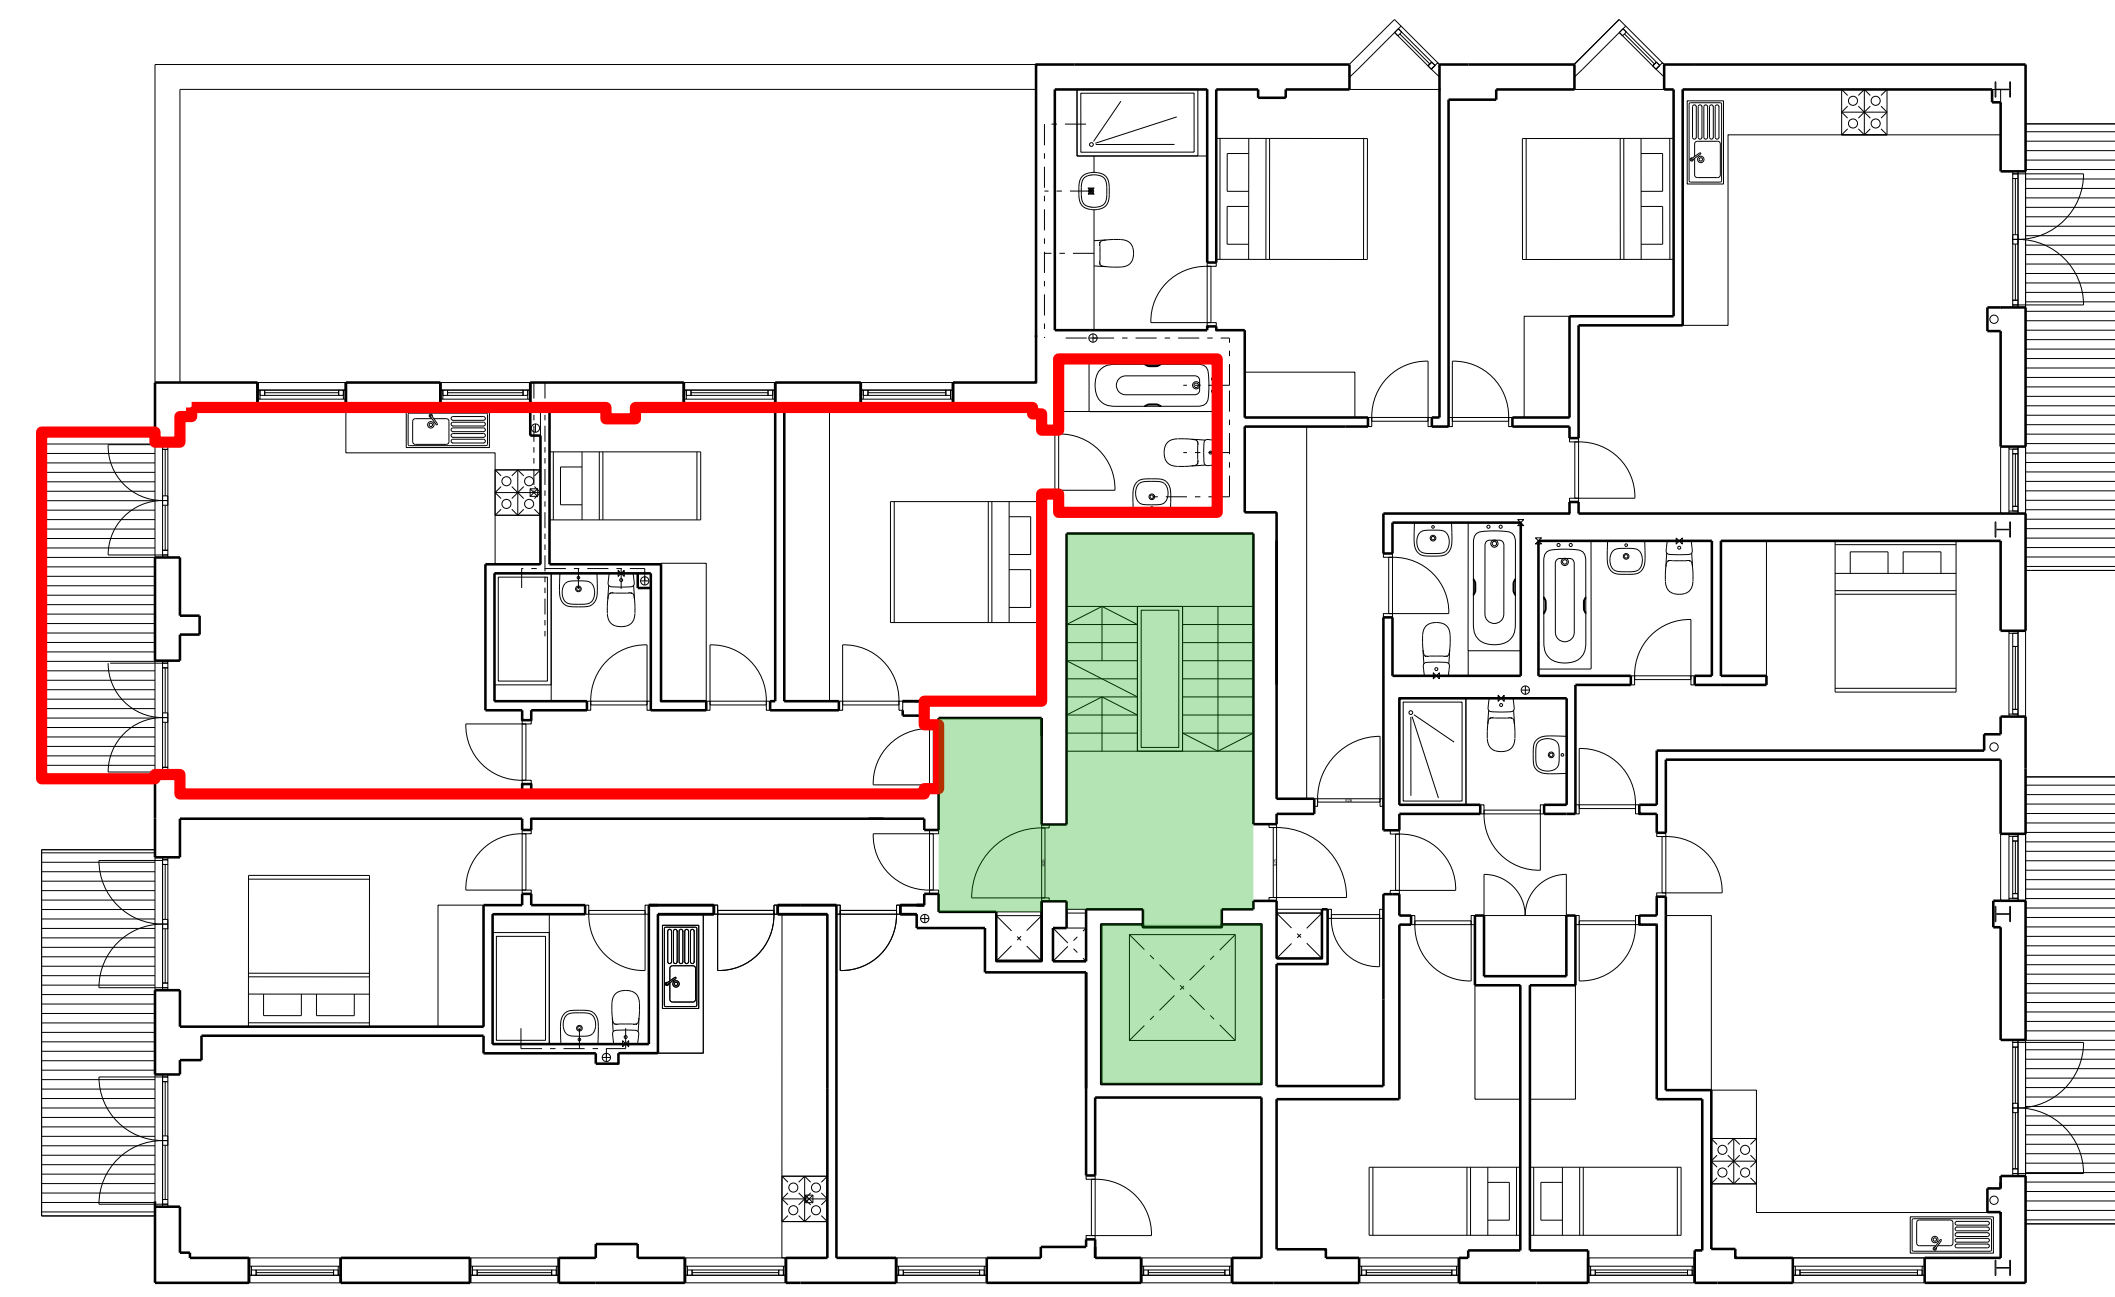


FLAT 10
3rd FLOOR
17 STANWAY STREET
LONDON N1

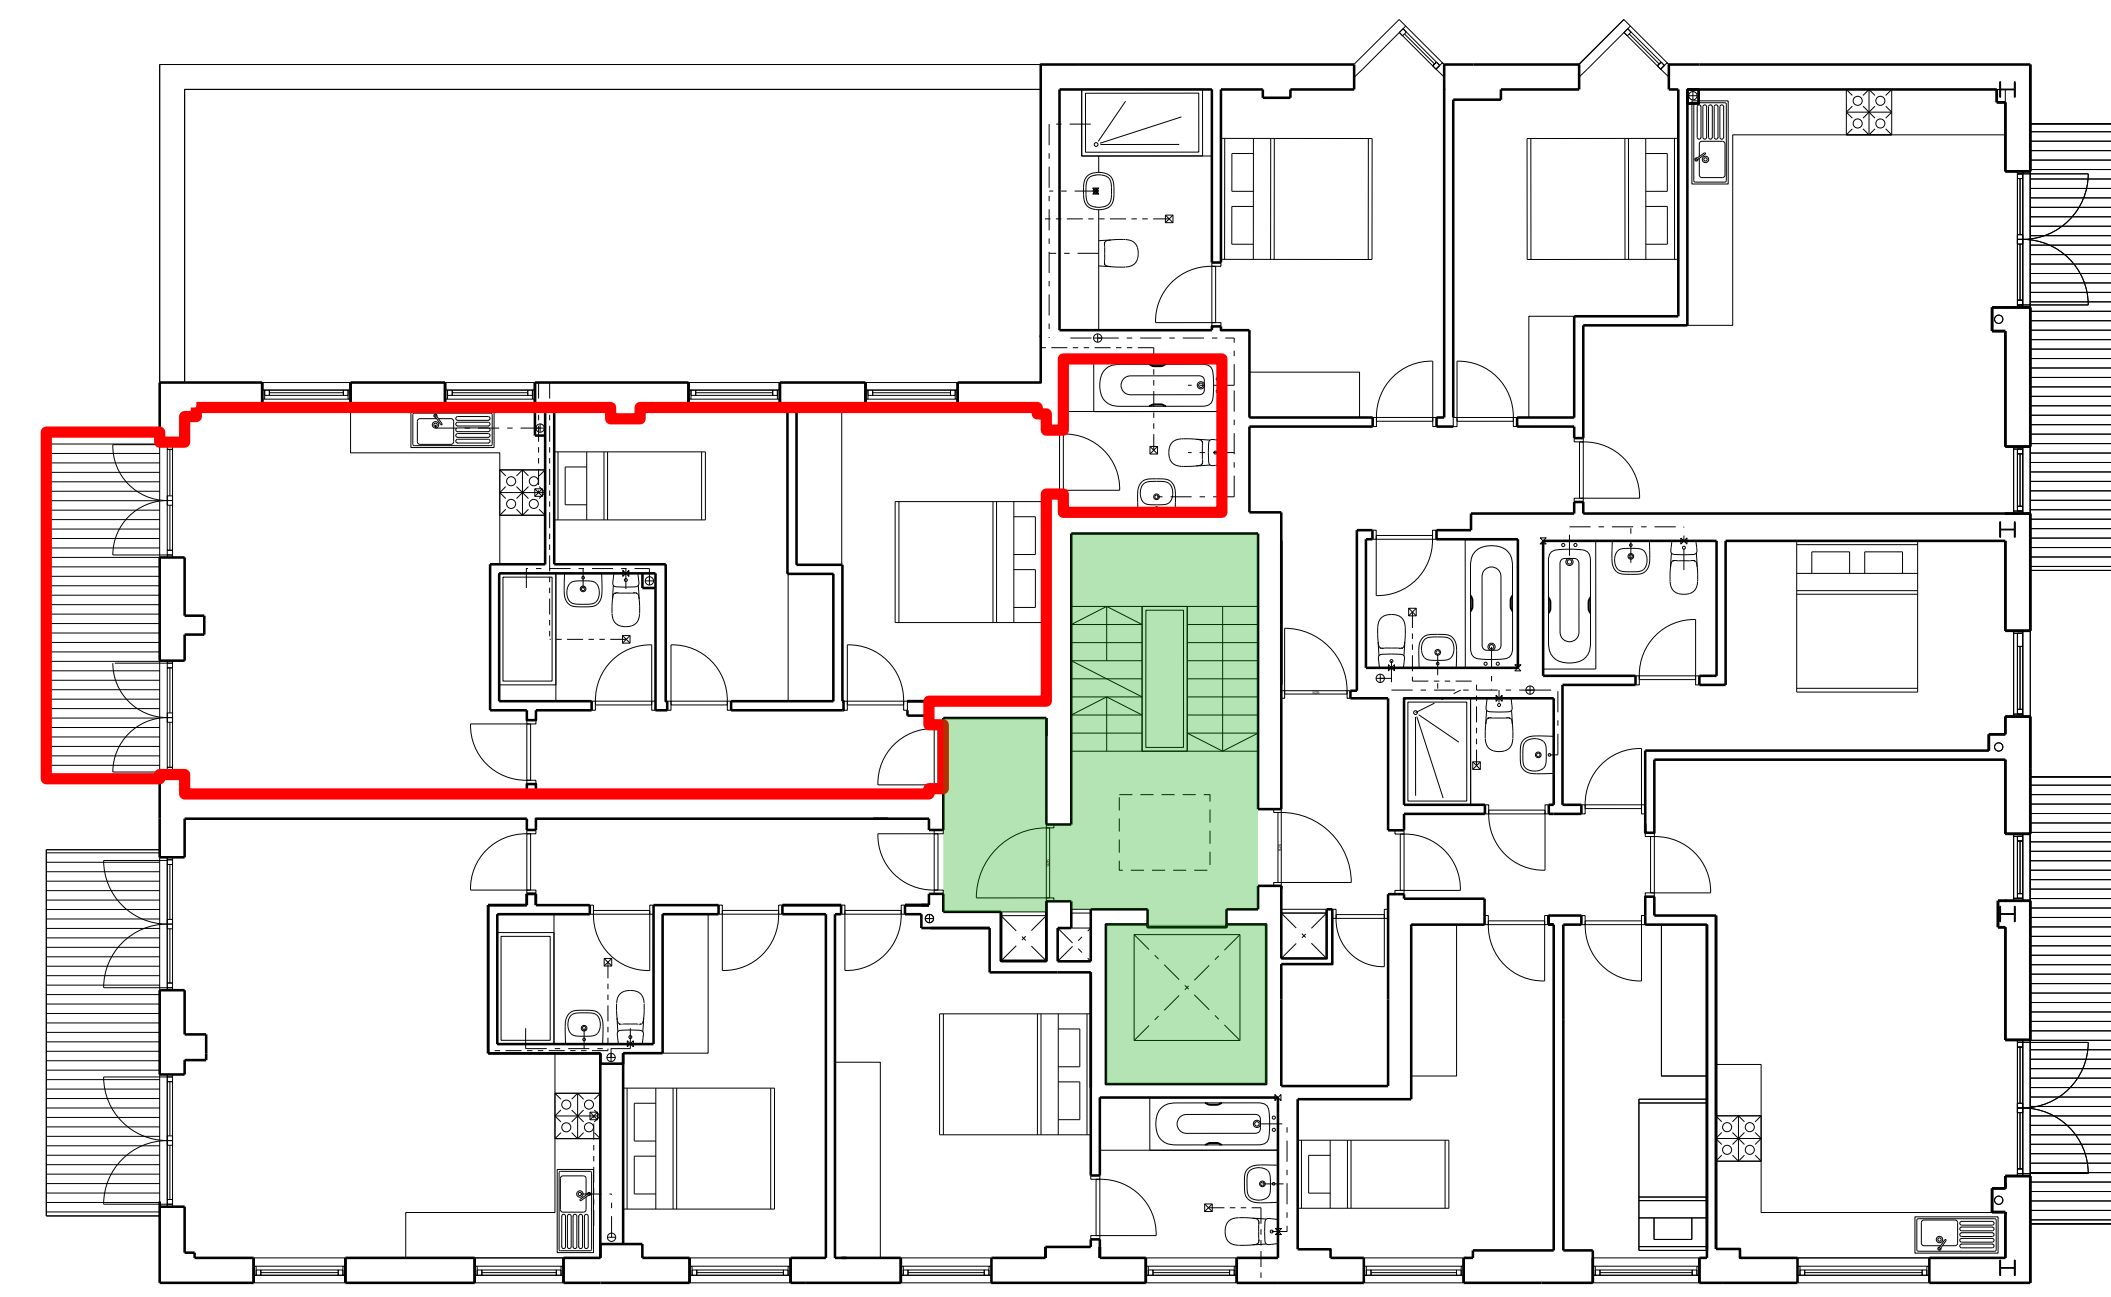


FLAT 14
4th FLOOR
17 STANWAY STREET
LONDON N1

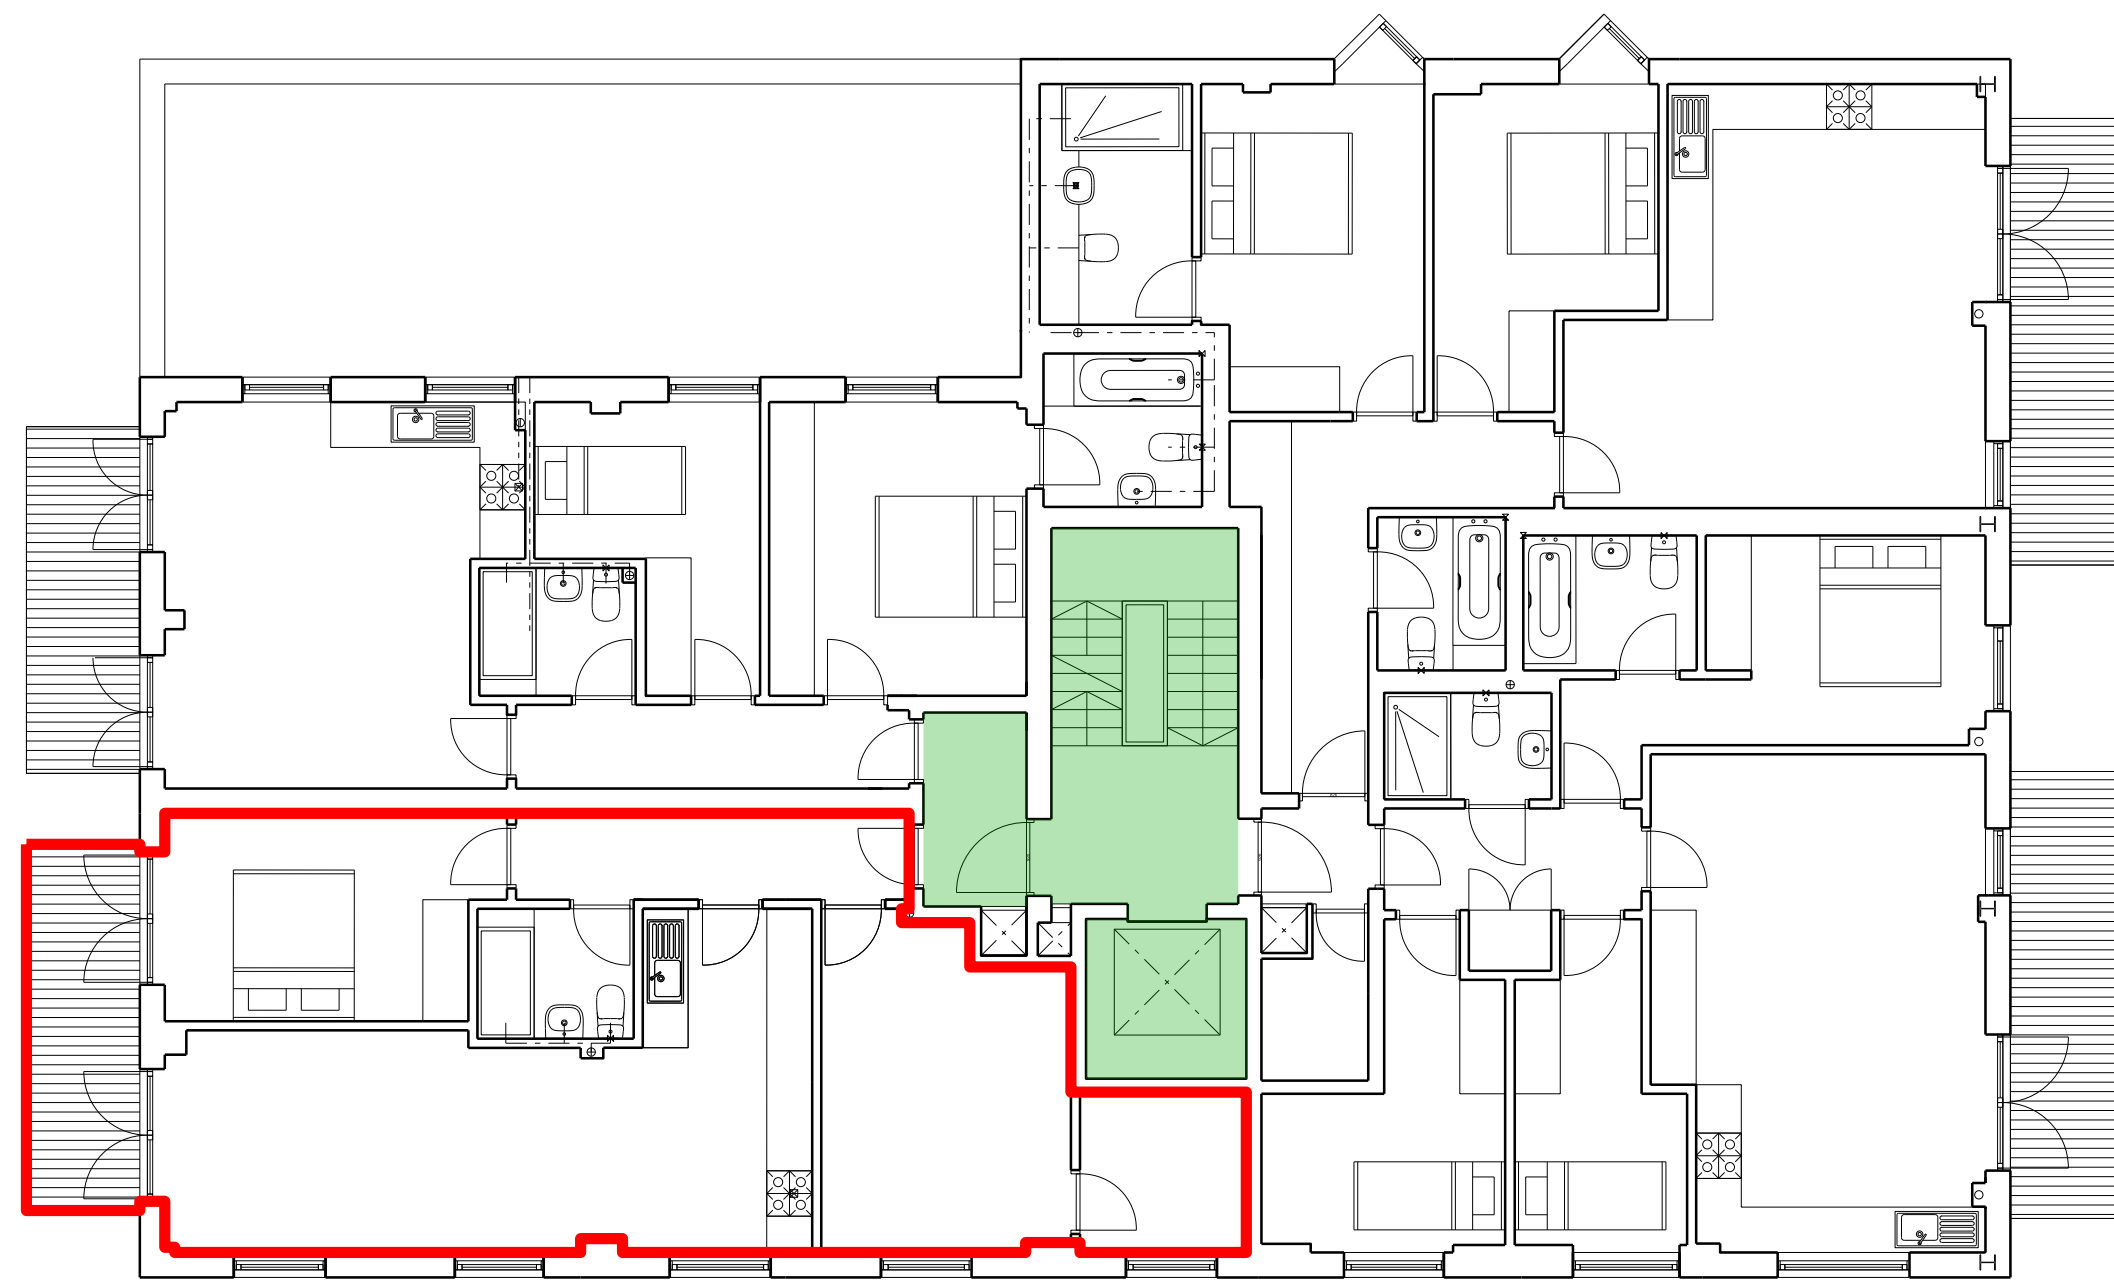


FLAT 1
1st FLOOR
17 STANWAY STREET
LONDON N1

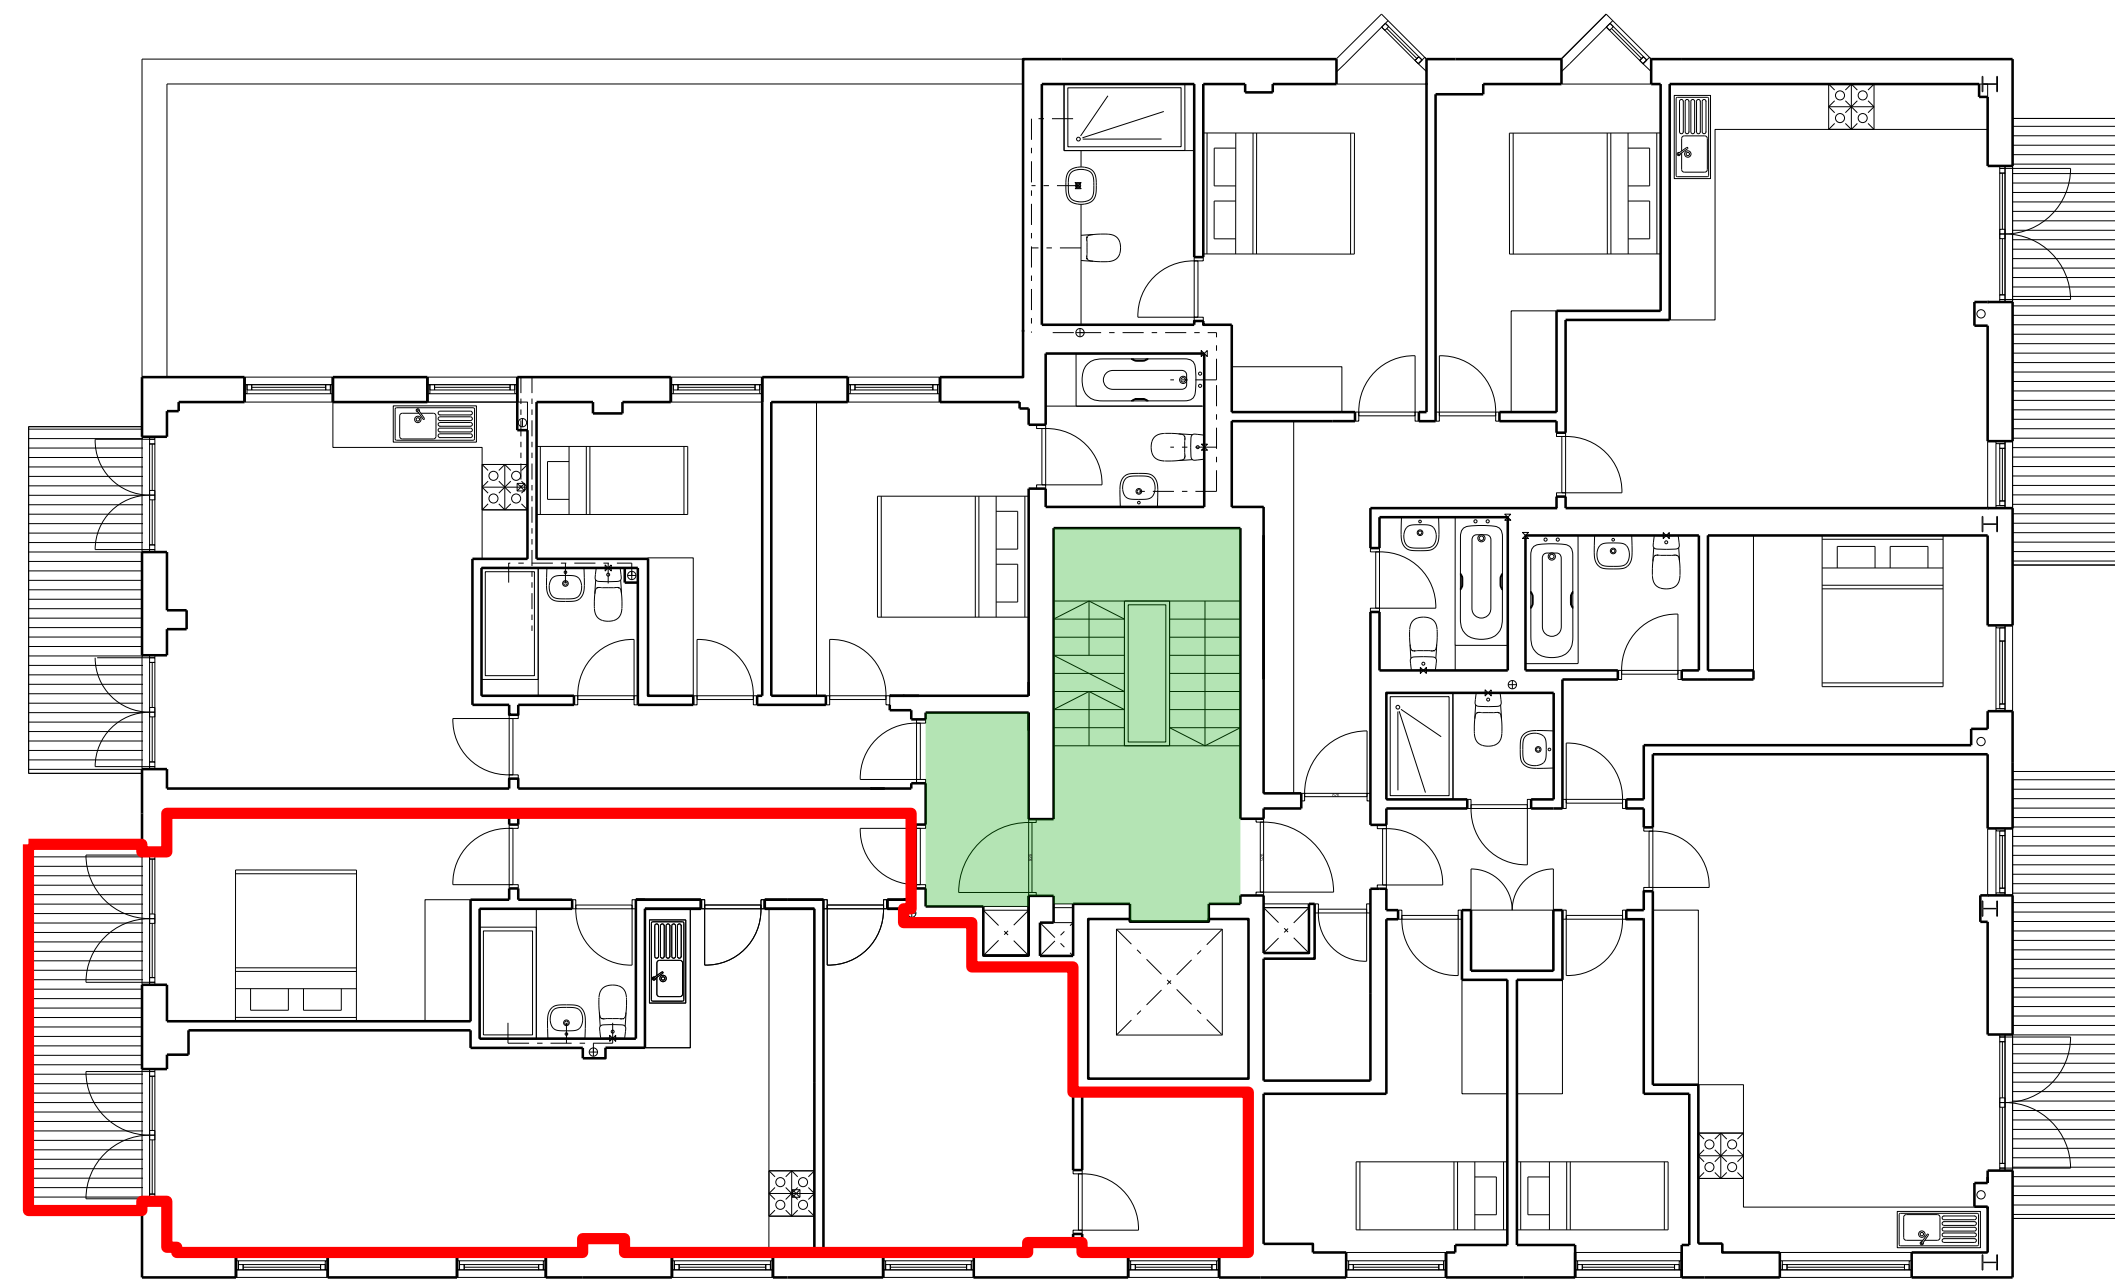


FLAT 5
2nd FLOOR
17 STANWAY STREET
LONDON N1

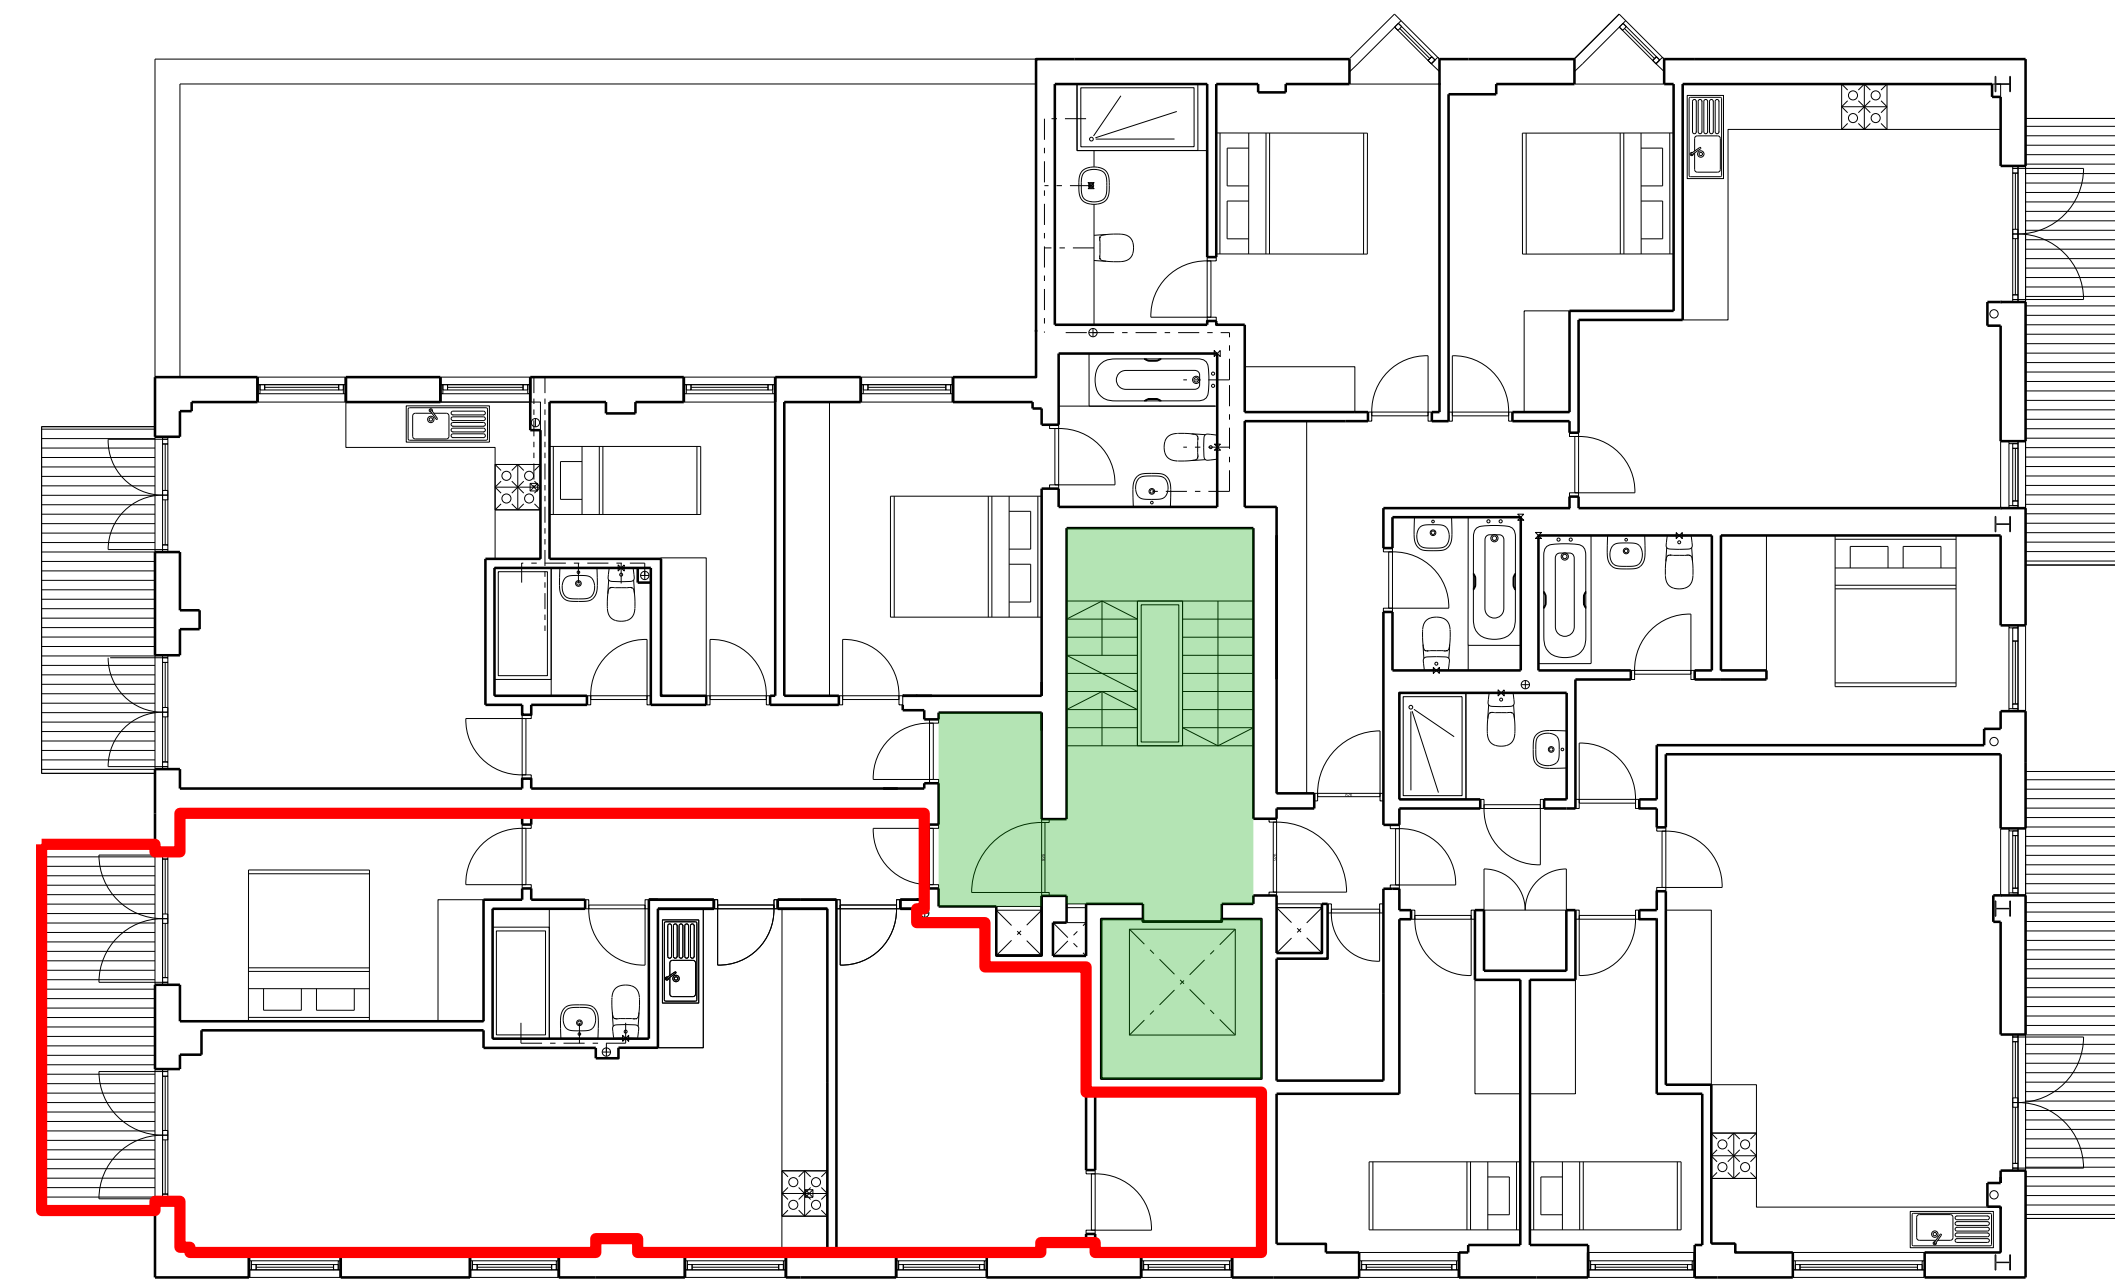

FLAT 9
3rd FLOOR
17 STANWAY STREET
LONDON N1

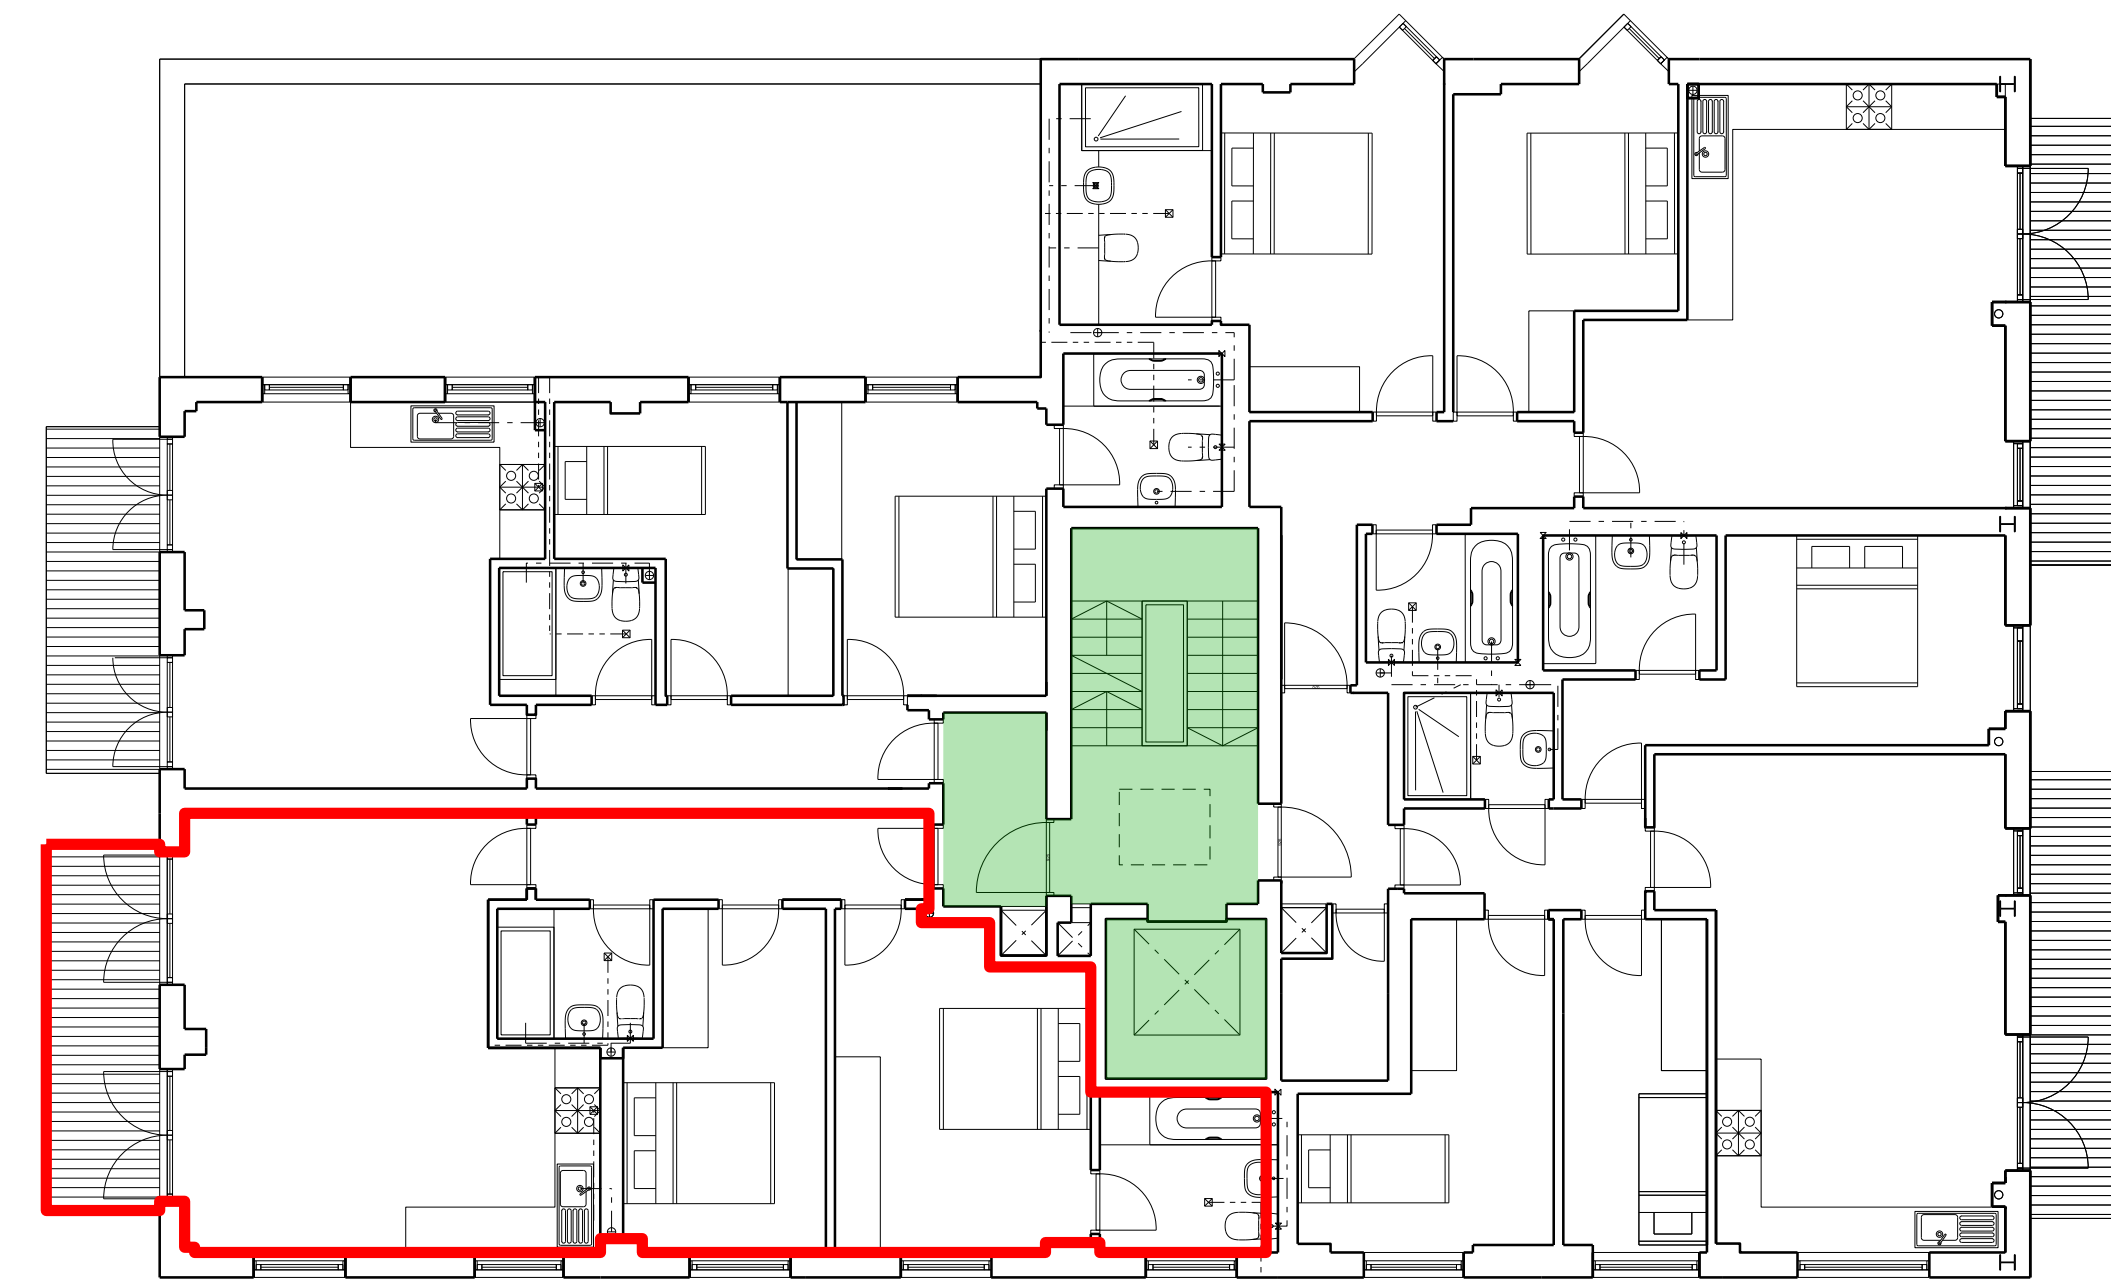

FLAT 13
4th FLOOR
17 STANWAY STREET
LONDON N1

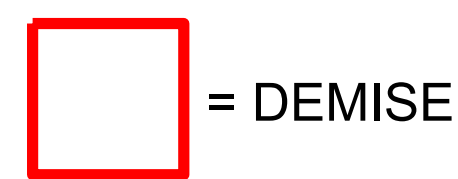


= DEMISE




= ACCESSWAYS


0 10m
SCALE 1:100 @ A0

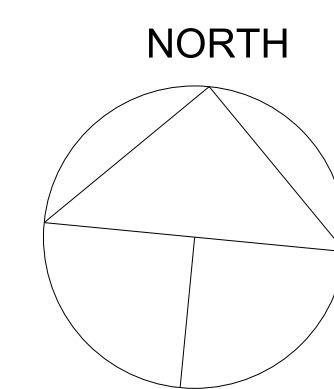

FLOOR PLANS 1:100 @ A0

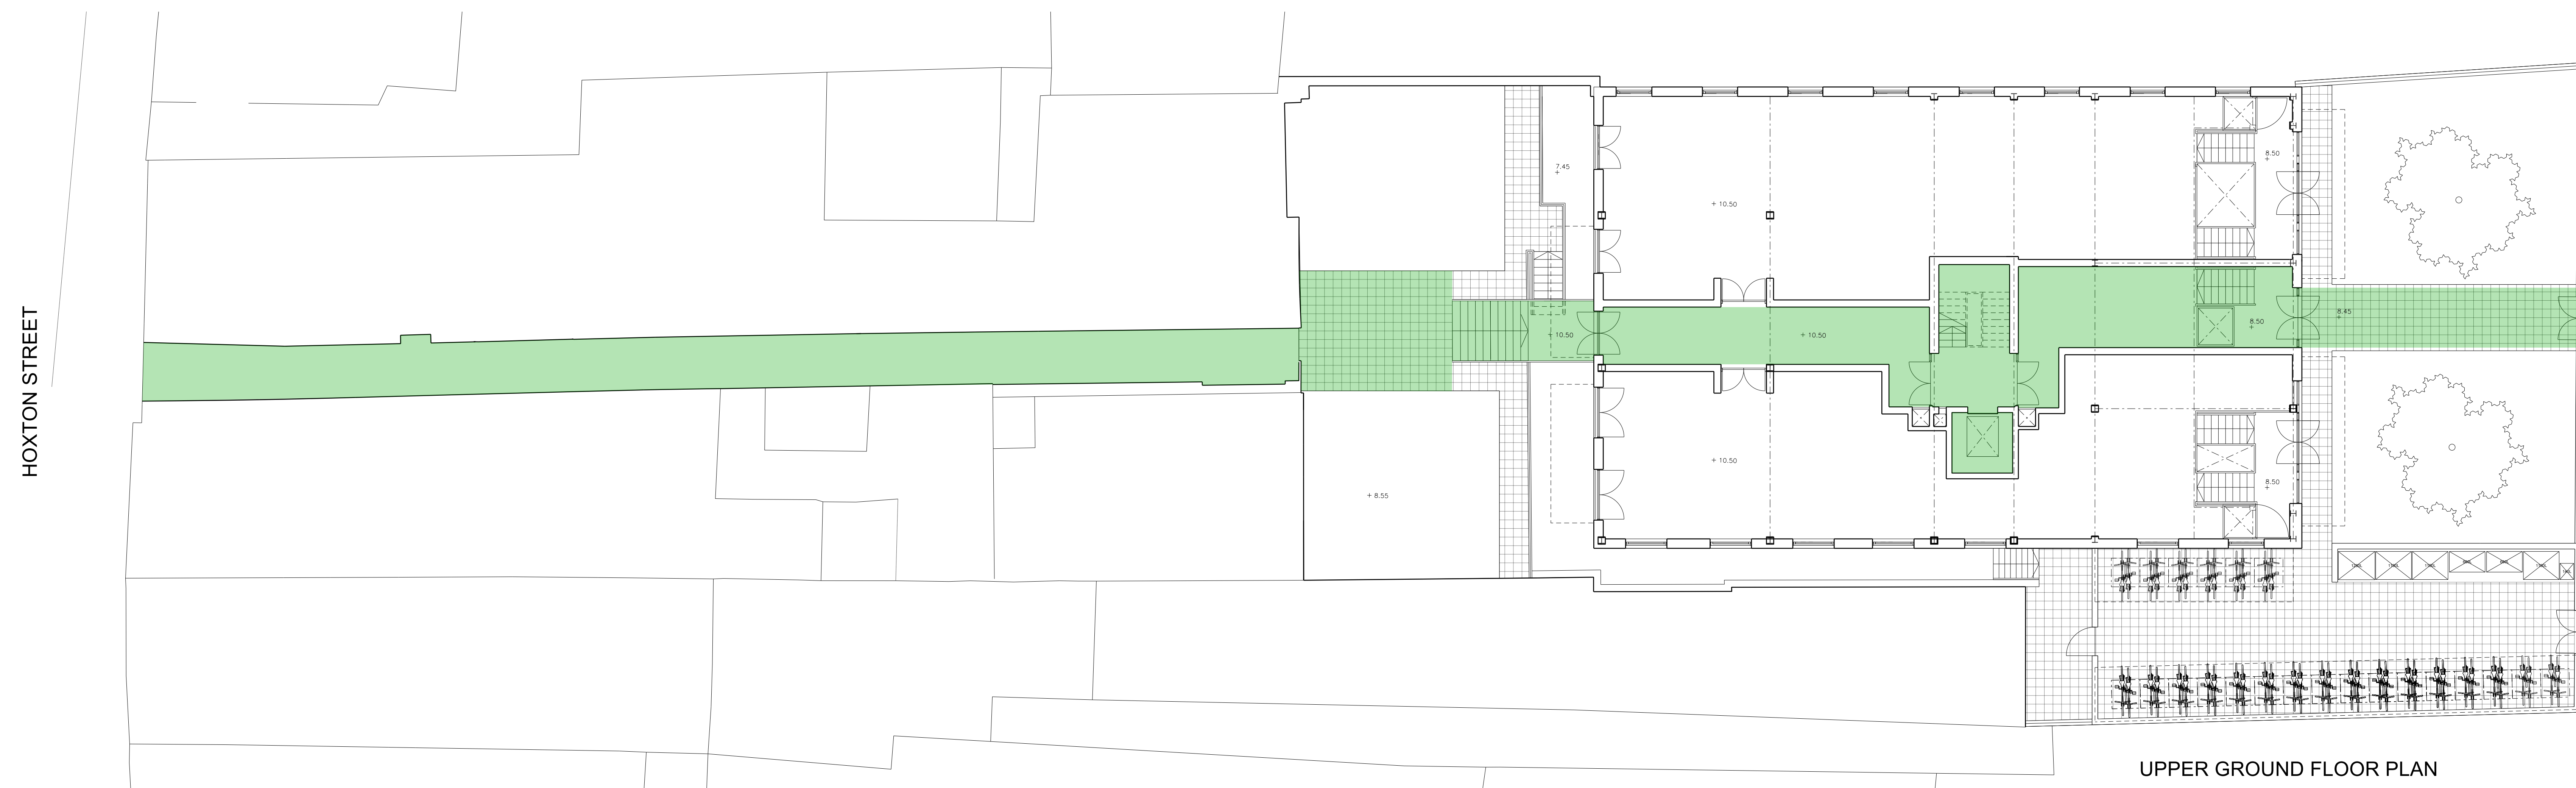

UPPER GROUND FLOOR PLAN

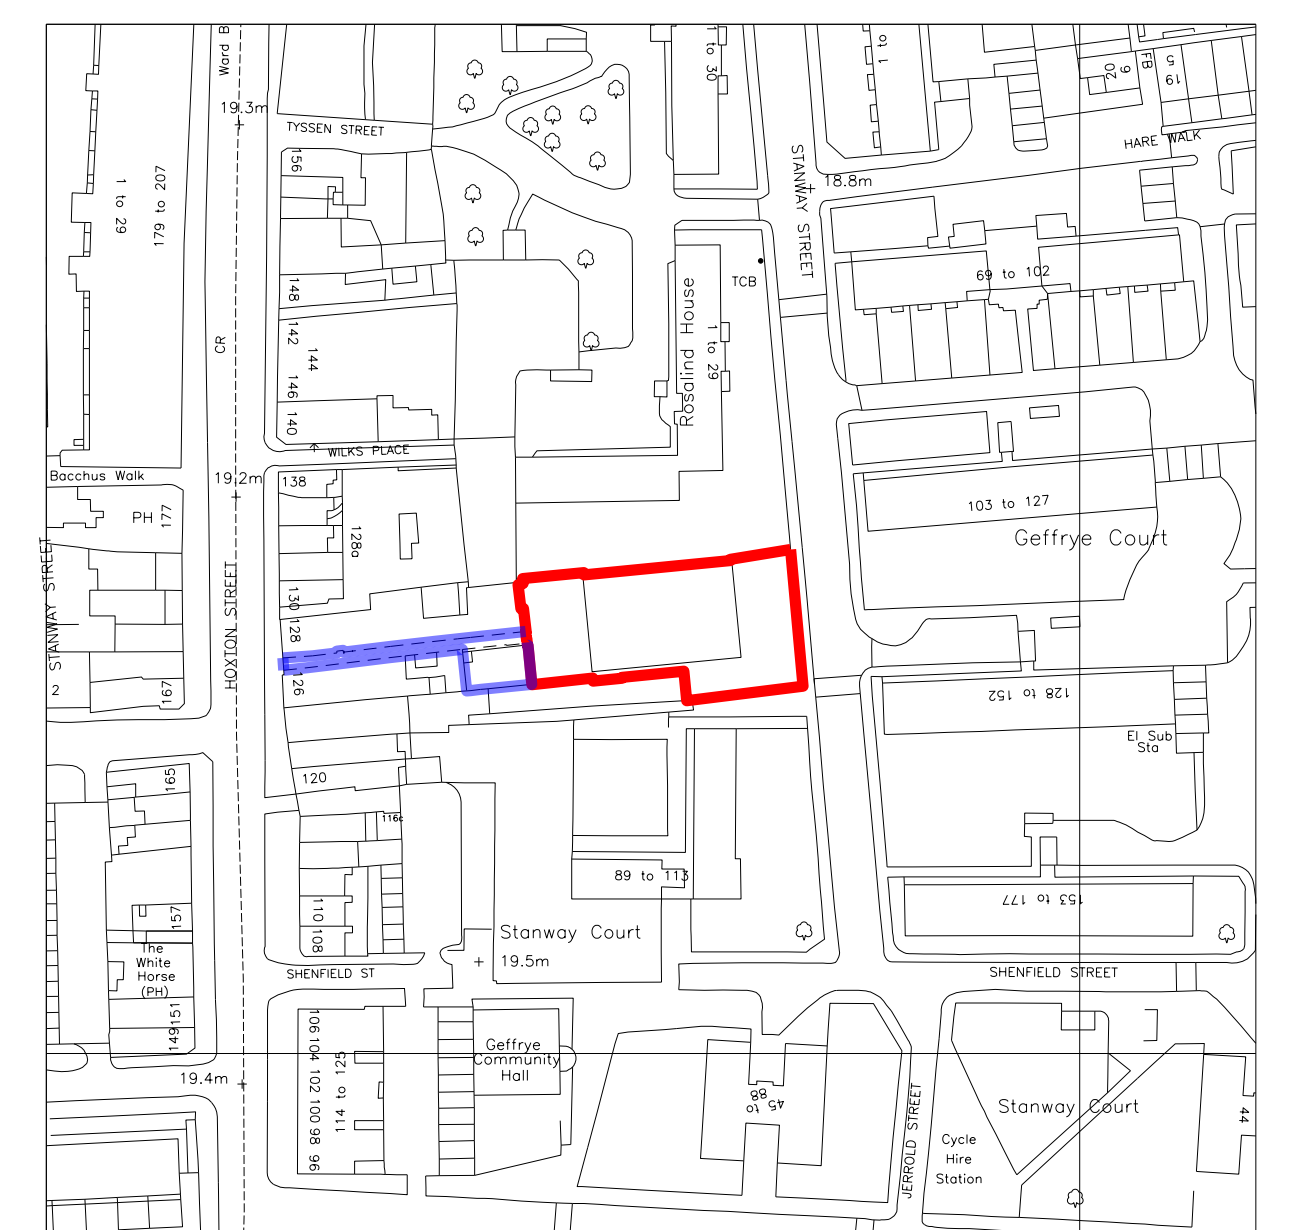

LOCATION PLAN @ 1:1250